



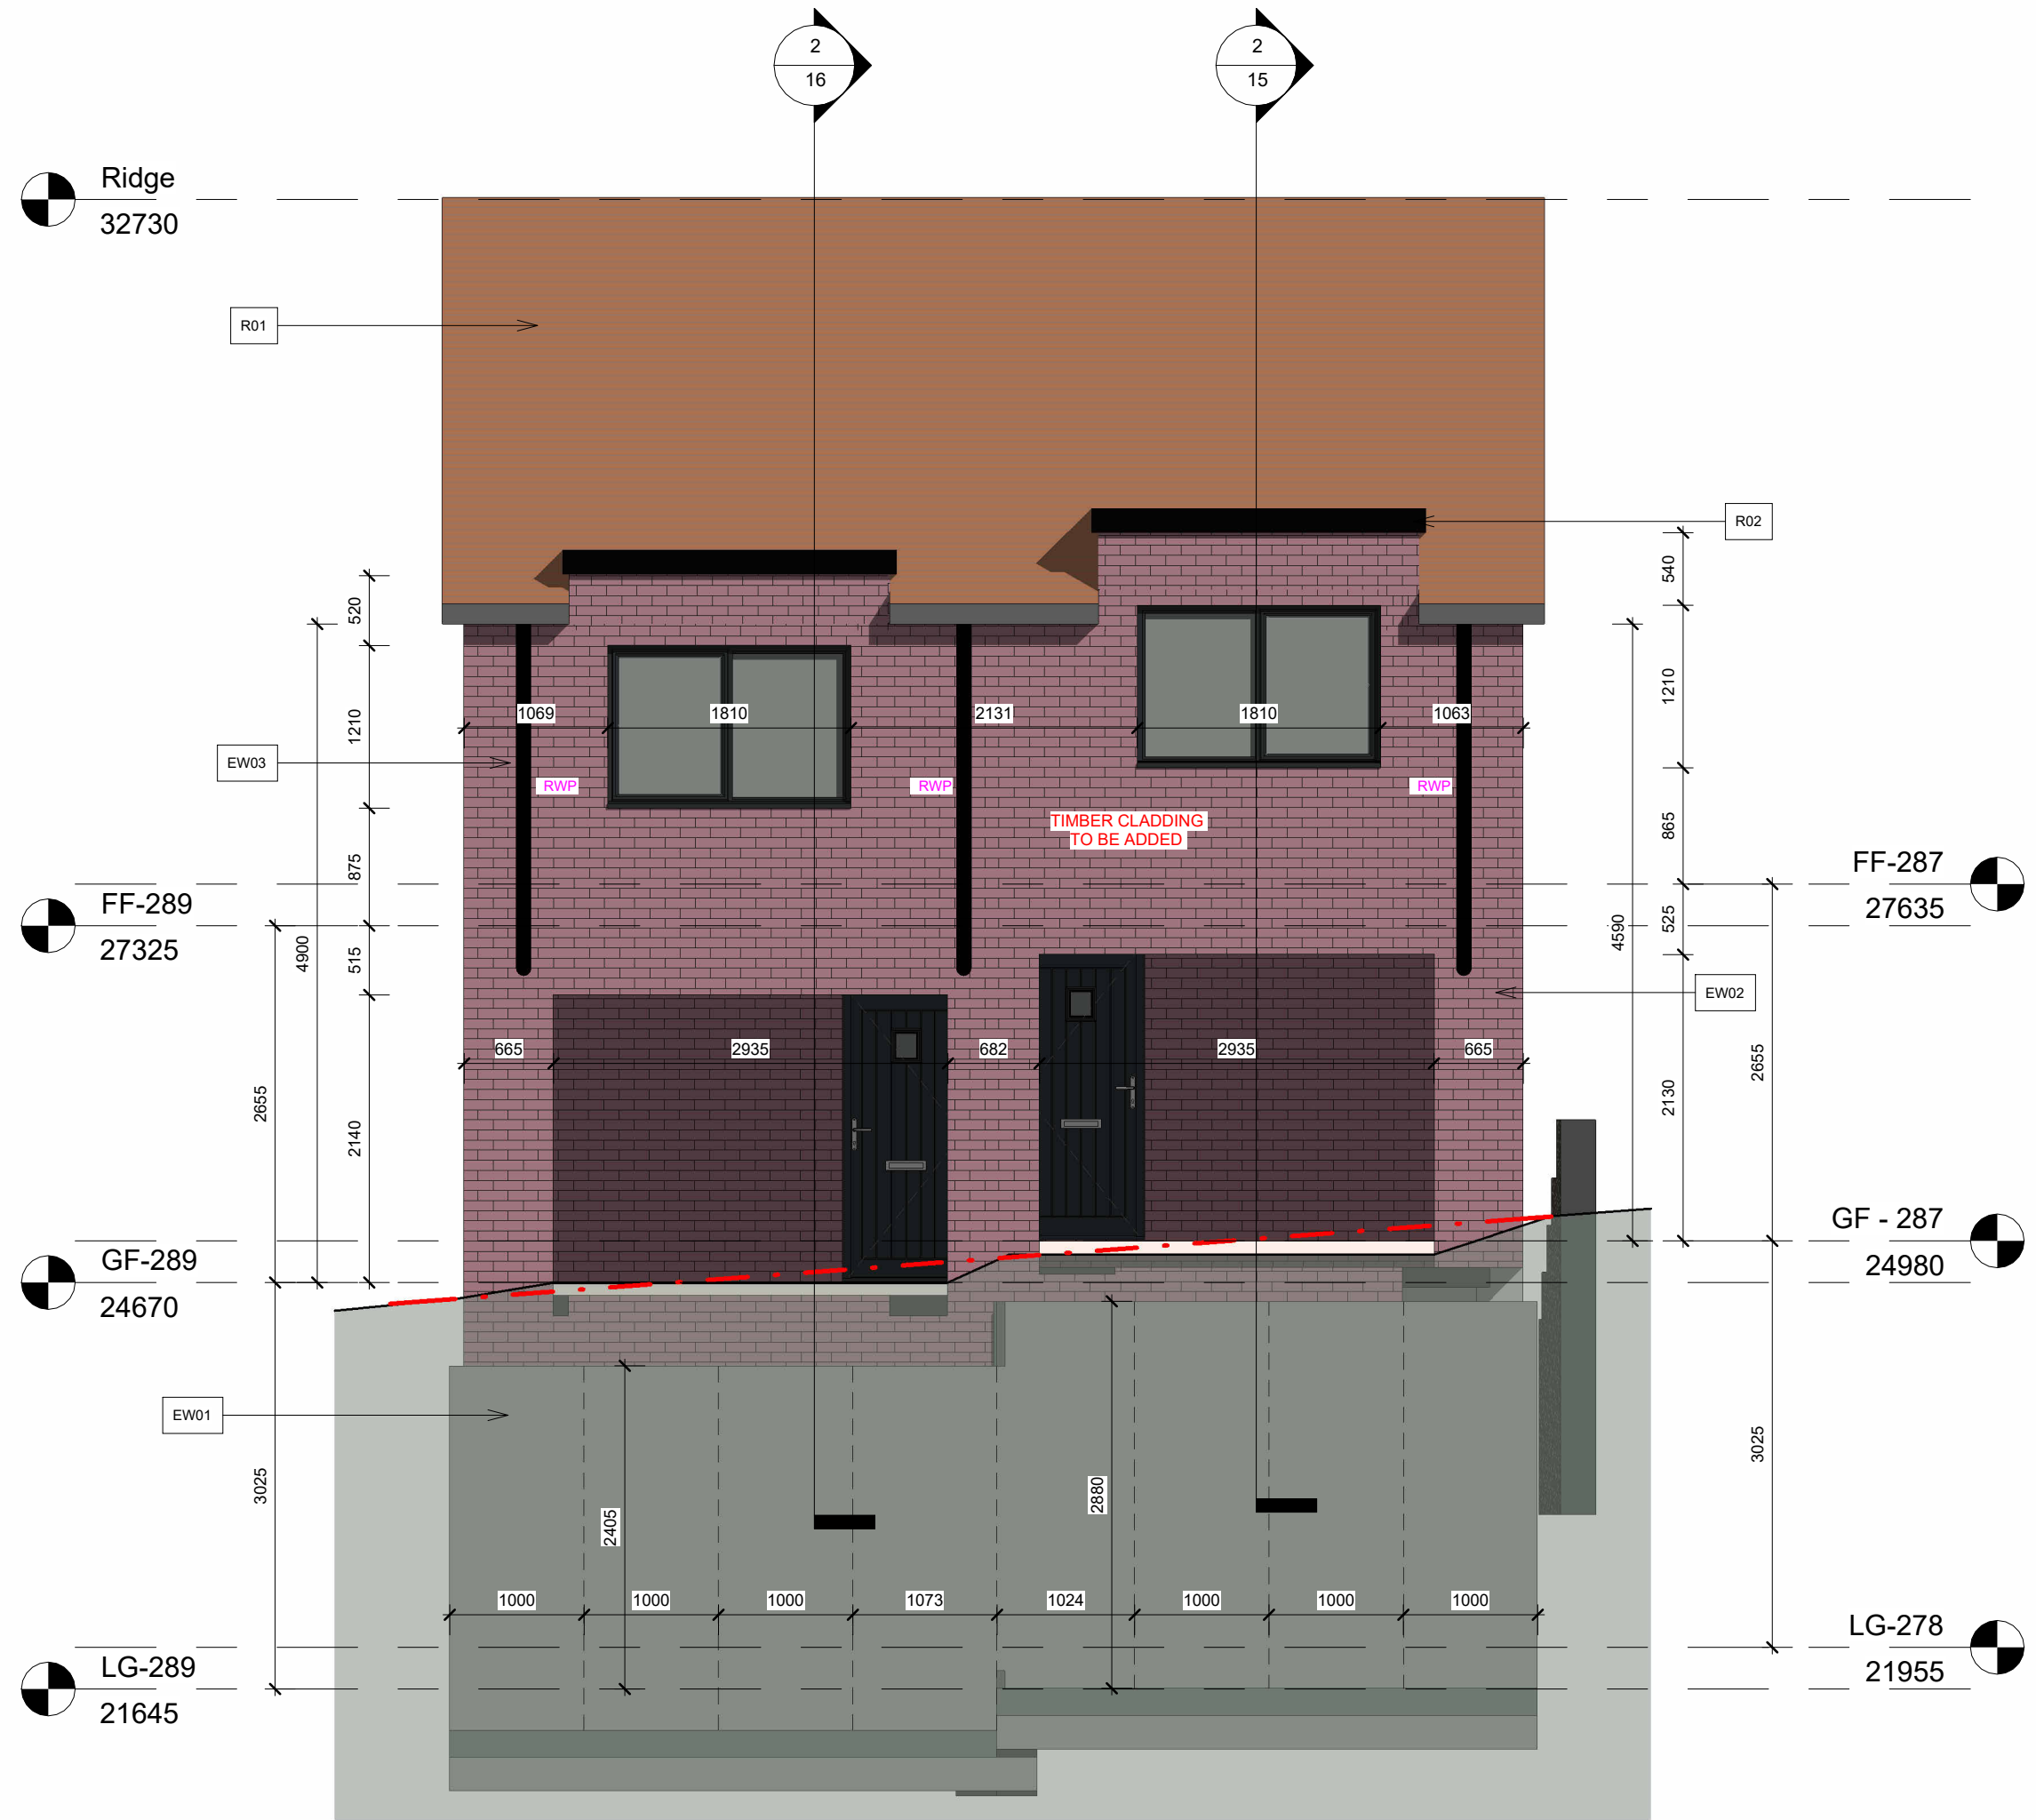


1 Front Elevation  
1 : 50

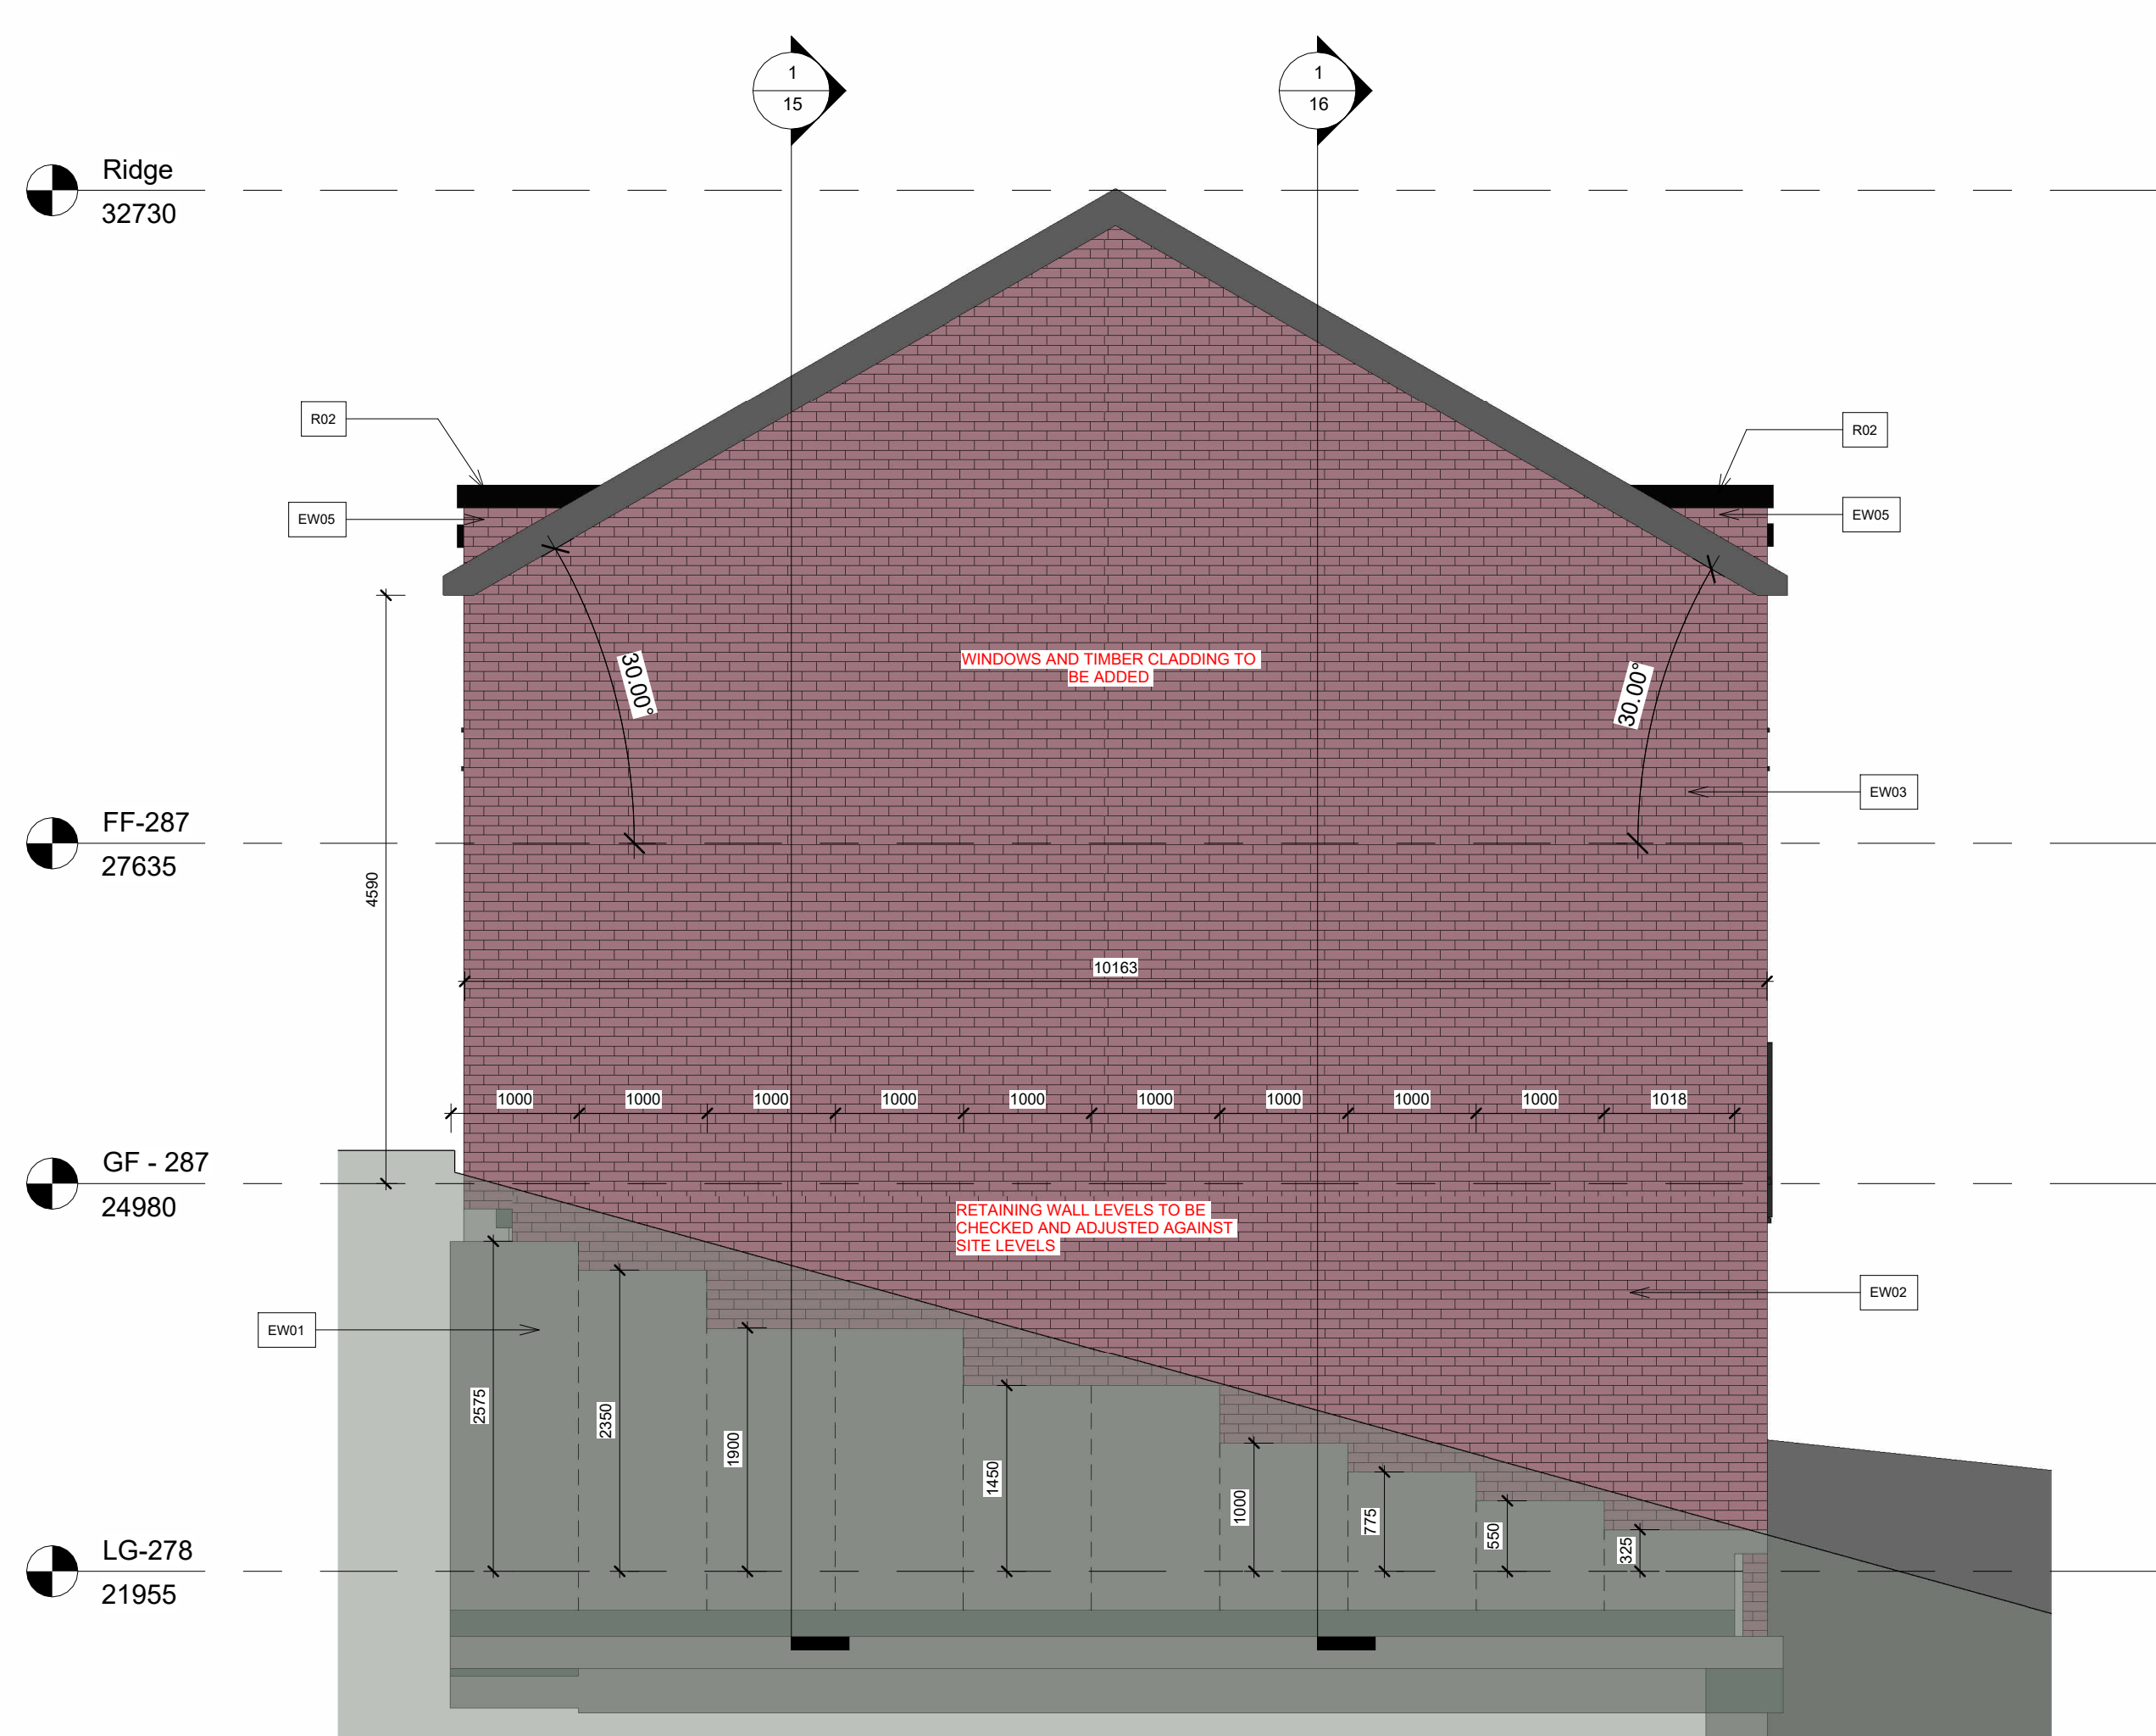

2 Side Elevation 287  
1 : 50



3 Rear Elevation  
1 : 50

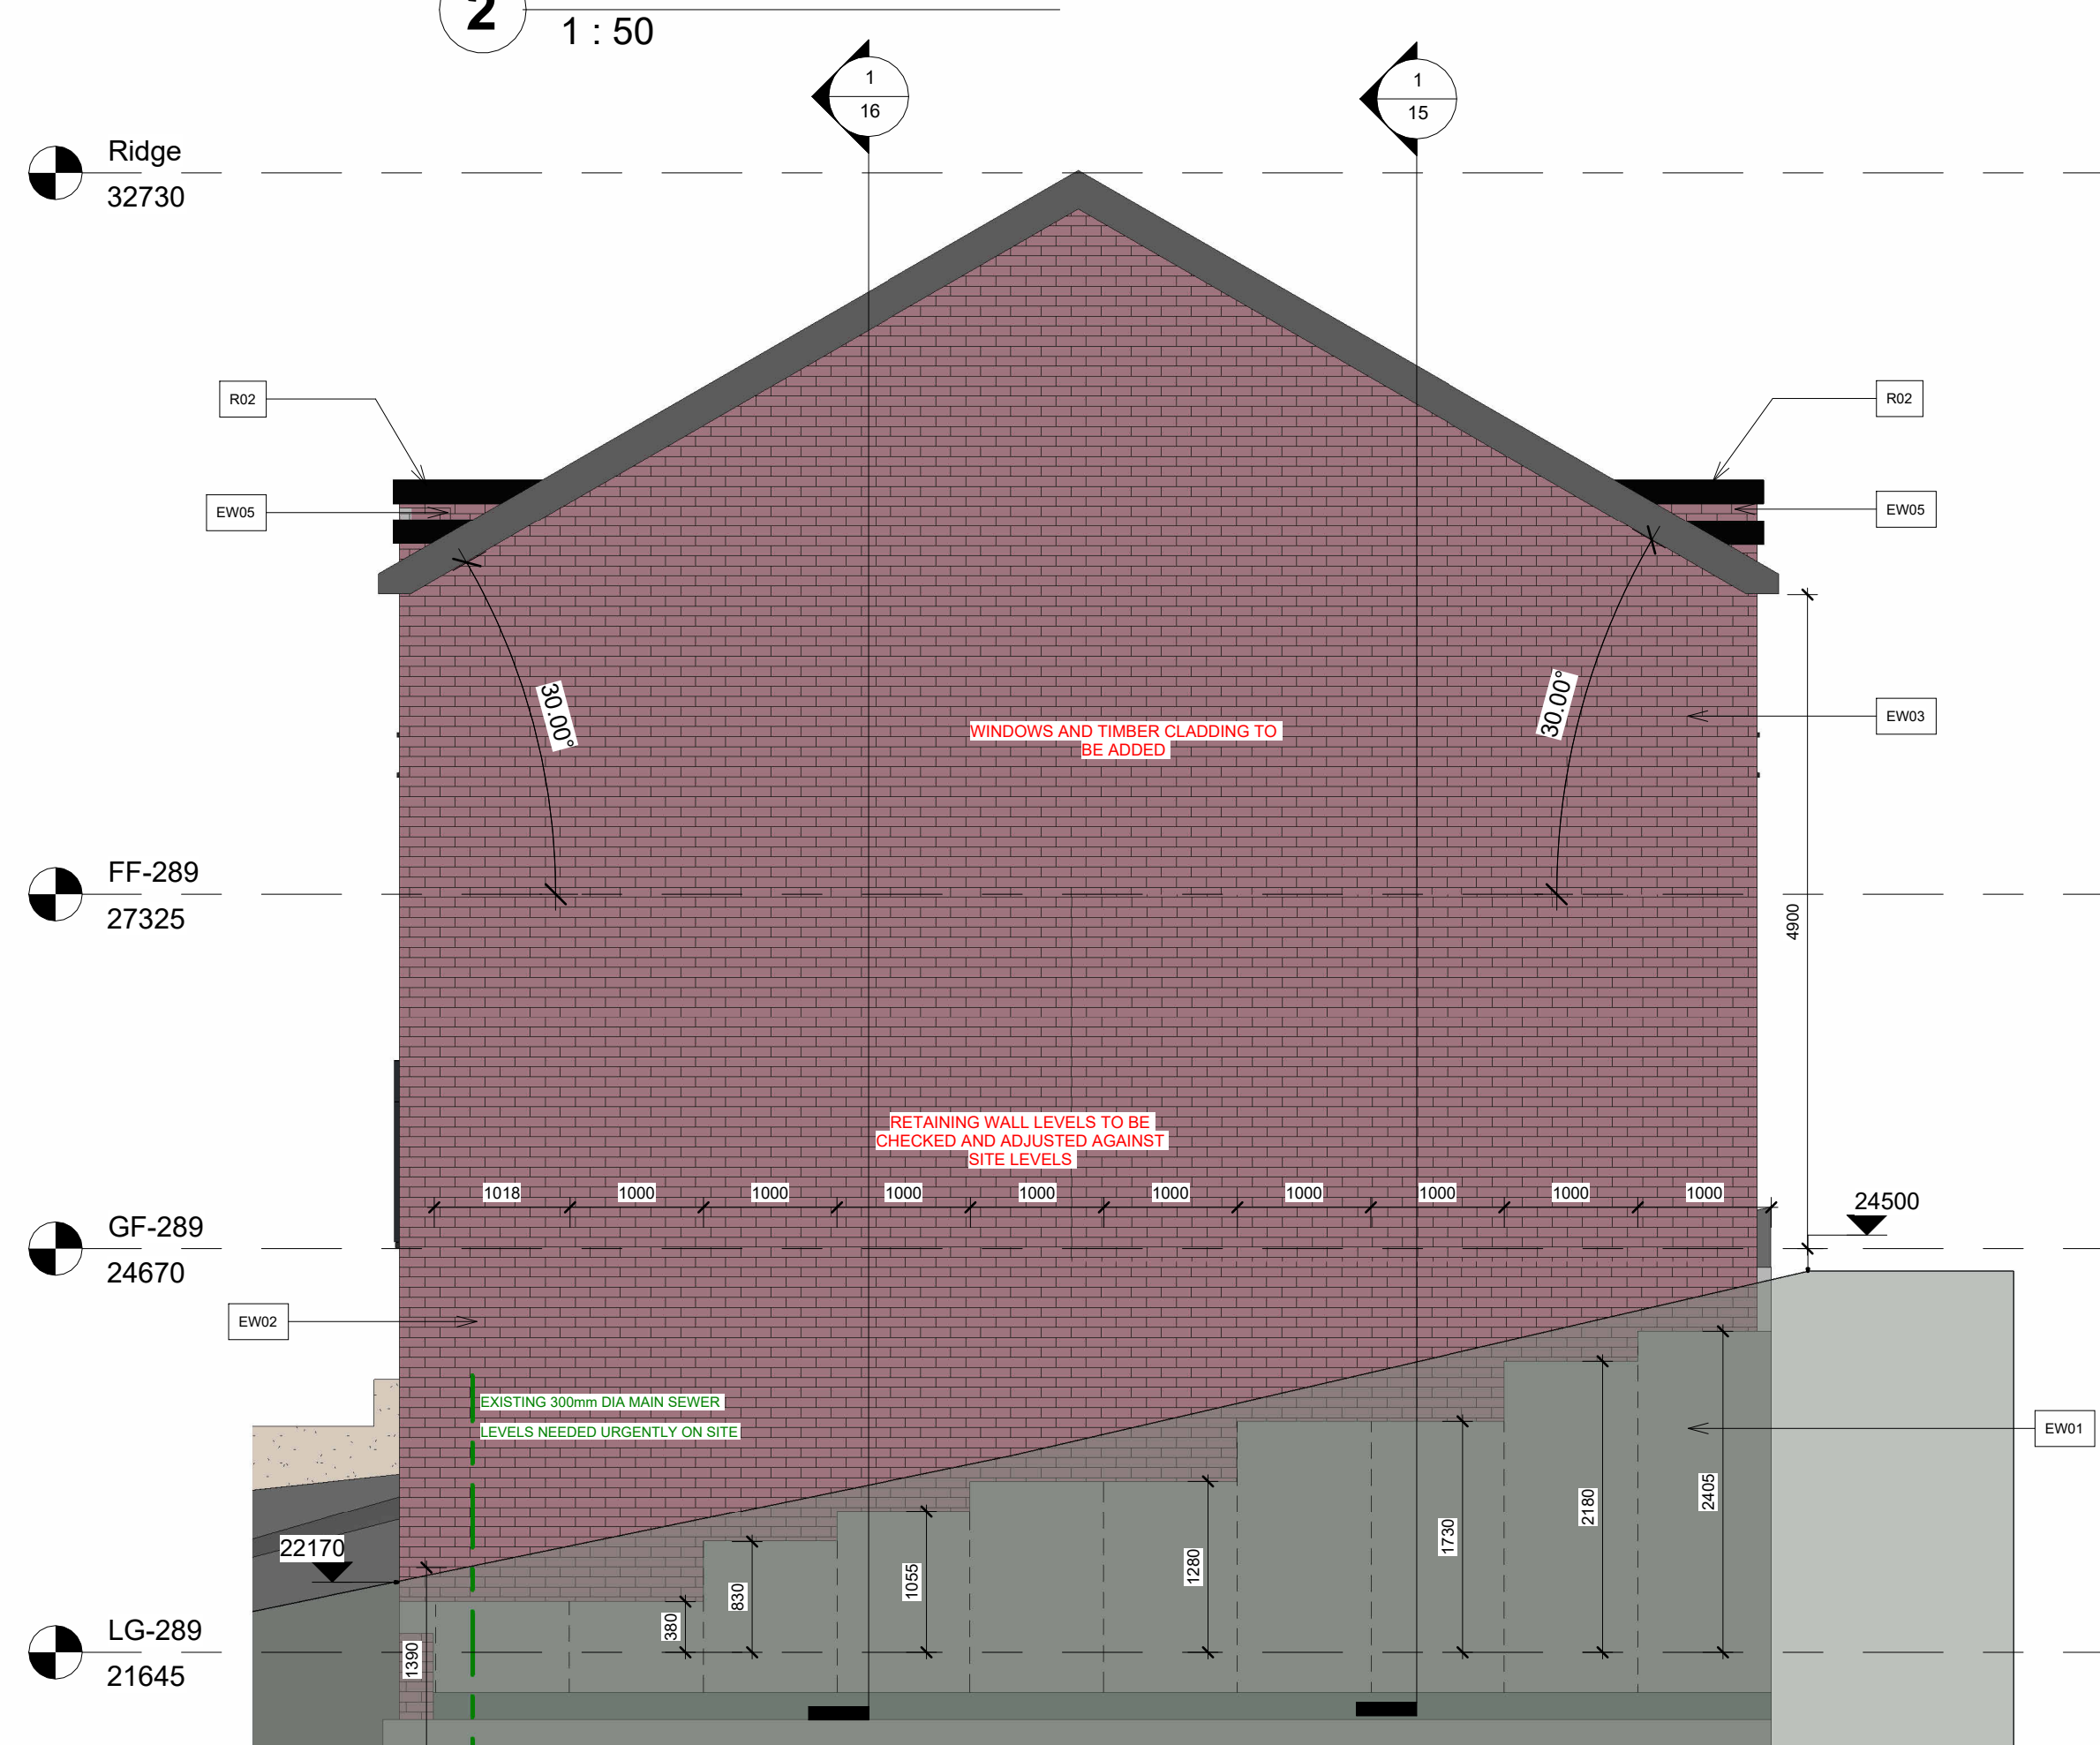

4 Side Elevation 289  
1 : 50

WORK IN PROGRESS

| Revision Schedule |             |          |
|-------------------|-------------|----------|
| No.               | Description | Date     |
| A                 | First Issue | 08.10.25 |
|                   |             |          |
|                   |             |          |
|                   |             |          |
|                   |             |          |

studio

t. 02382 542011  
e. info@rs-studio.co.uk  
w. www.rs-studio.co.uk

Drawing Title:  
Proposed Elevations

Project Title:  
Rear of 287 & 289  
Luton Road  
Chatham

1874 - GA - 14

Date: 07/10/2025 19:40:11

Scale: 1 : 50

Drawn: Author

Checked: Checker

This drawing is the copyright of the company and must not be reproduced or used without permission. Annotated dimensions are to be taken in preference to scaled dimensions and site dimensions must be checked before work is commenced