


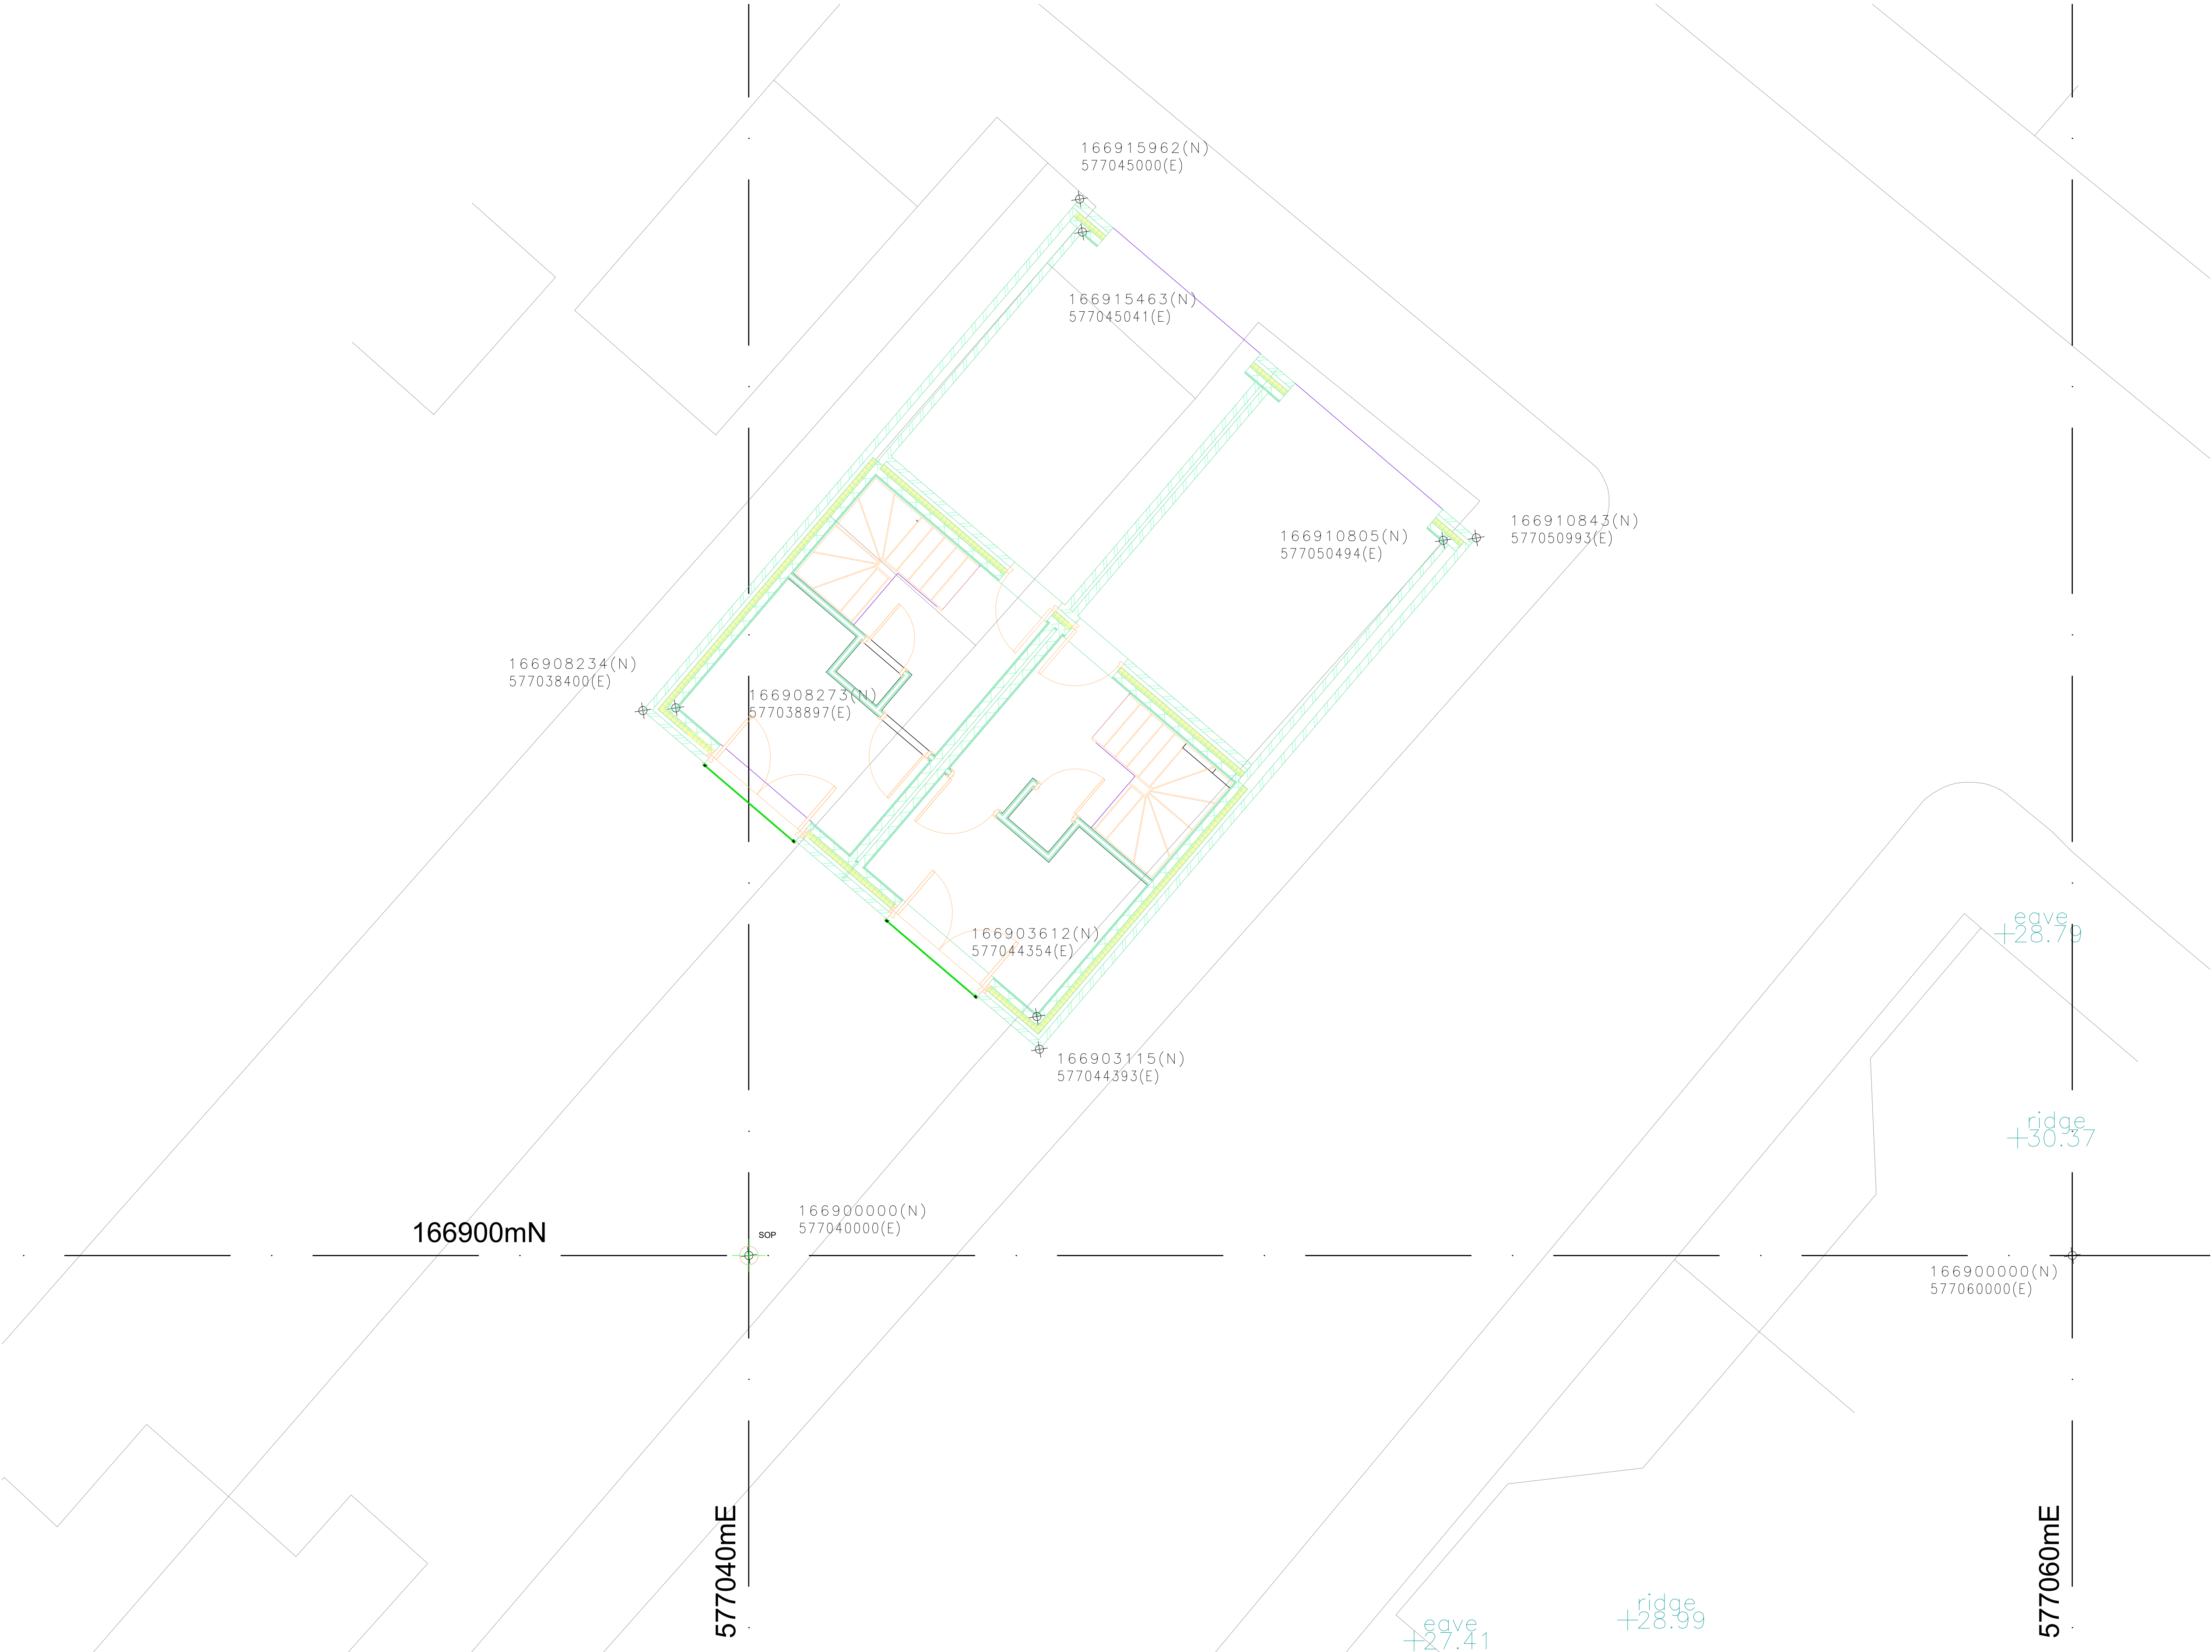

A	FIRST ISSUE	08.10.25
No.	Description	Date

rs
studio

t. 02382 542011
e. info@rs-studio.co.uk
w. www.rs-studio.co.uk

Drawing Title:
Ground Floor
SETTING OUT

Project Title:
Rear of 287-289
Luton Road
Chatham

Drawing No.:
1874-GA-11-A

Date:	October 2025
Scale:	1:50
Drawn:	RB
Checked:	RS

This drawing is the copyright of the company and must not be reproduced or used without permission. Annotated dimensions are to be taken in preference to scaled dimensions and site dimensions must be checked before work is commenced