



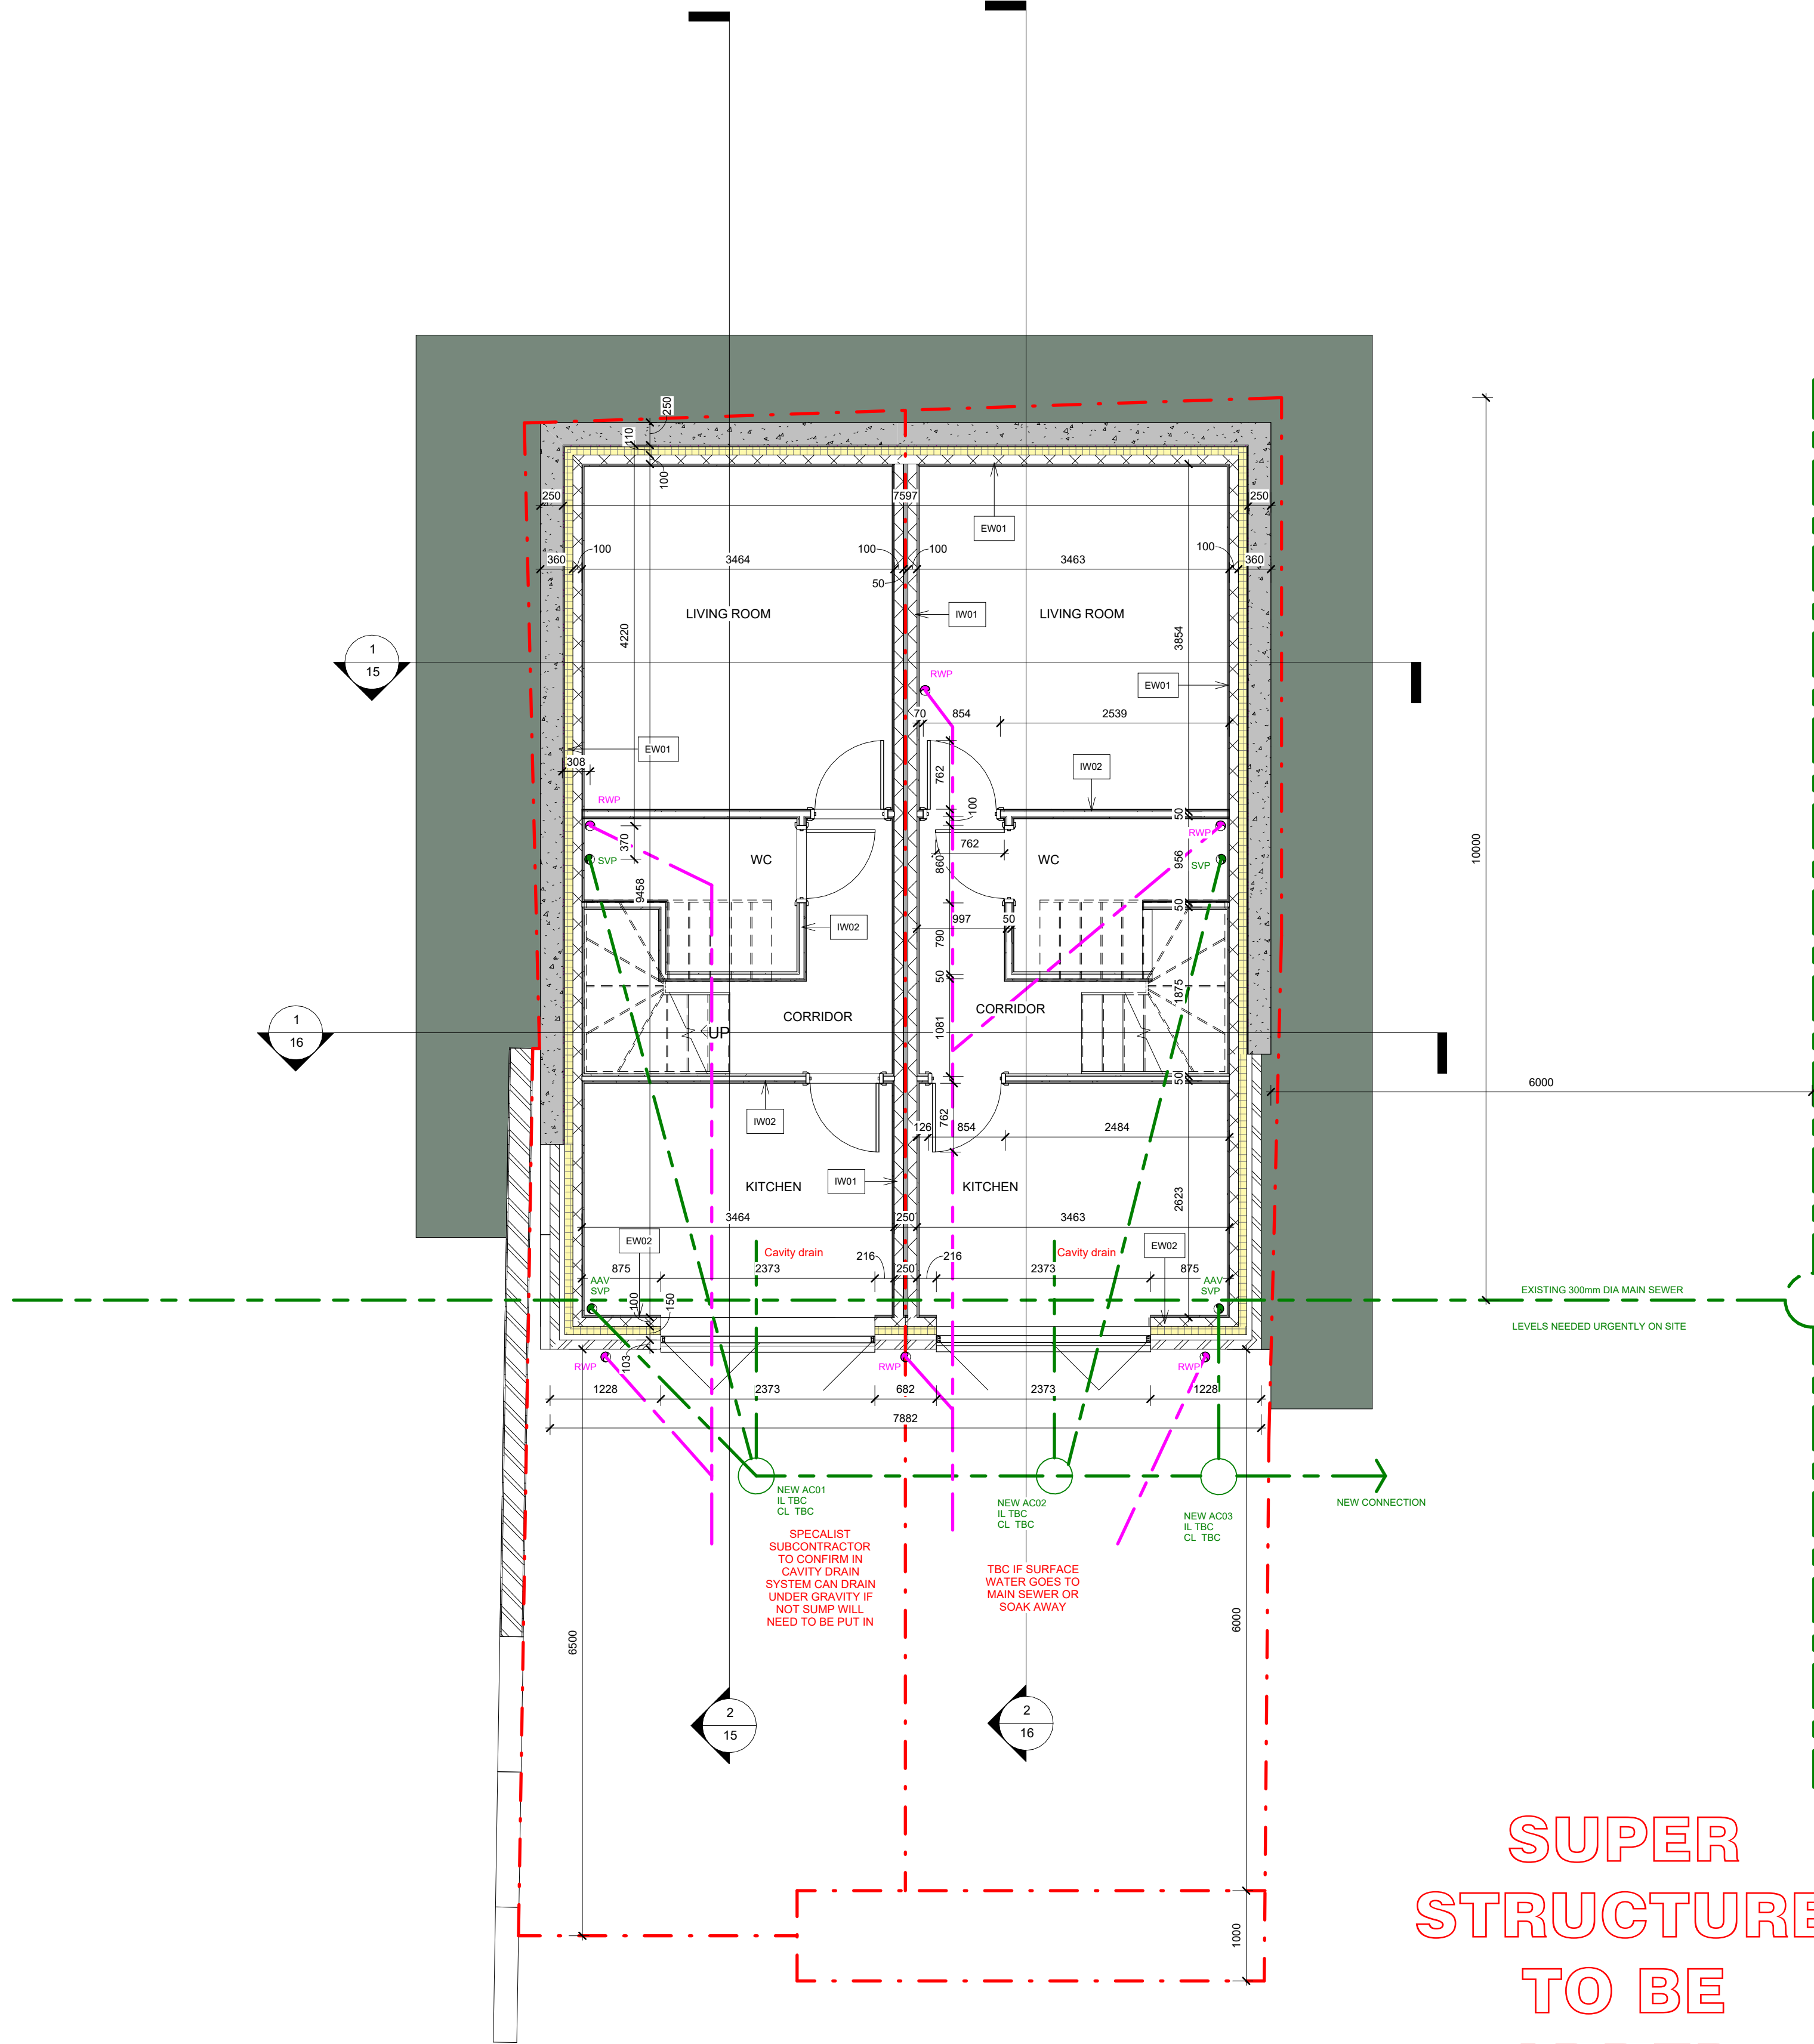

2 Lower Ground Floor
1 : 50

SUPER
STRUCTURE
TO BE
ADDED

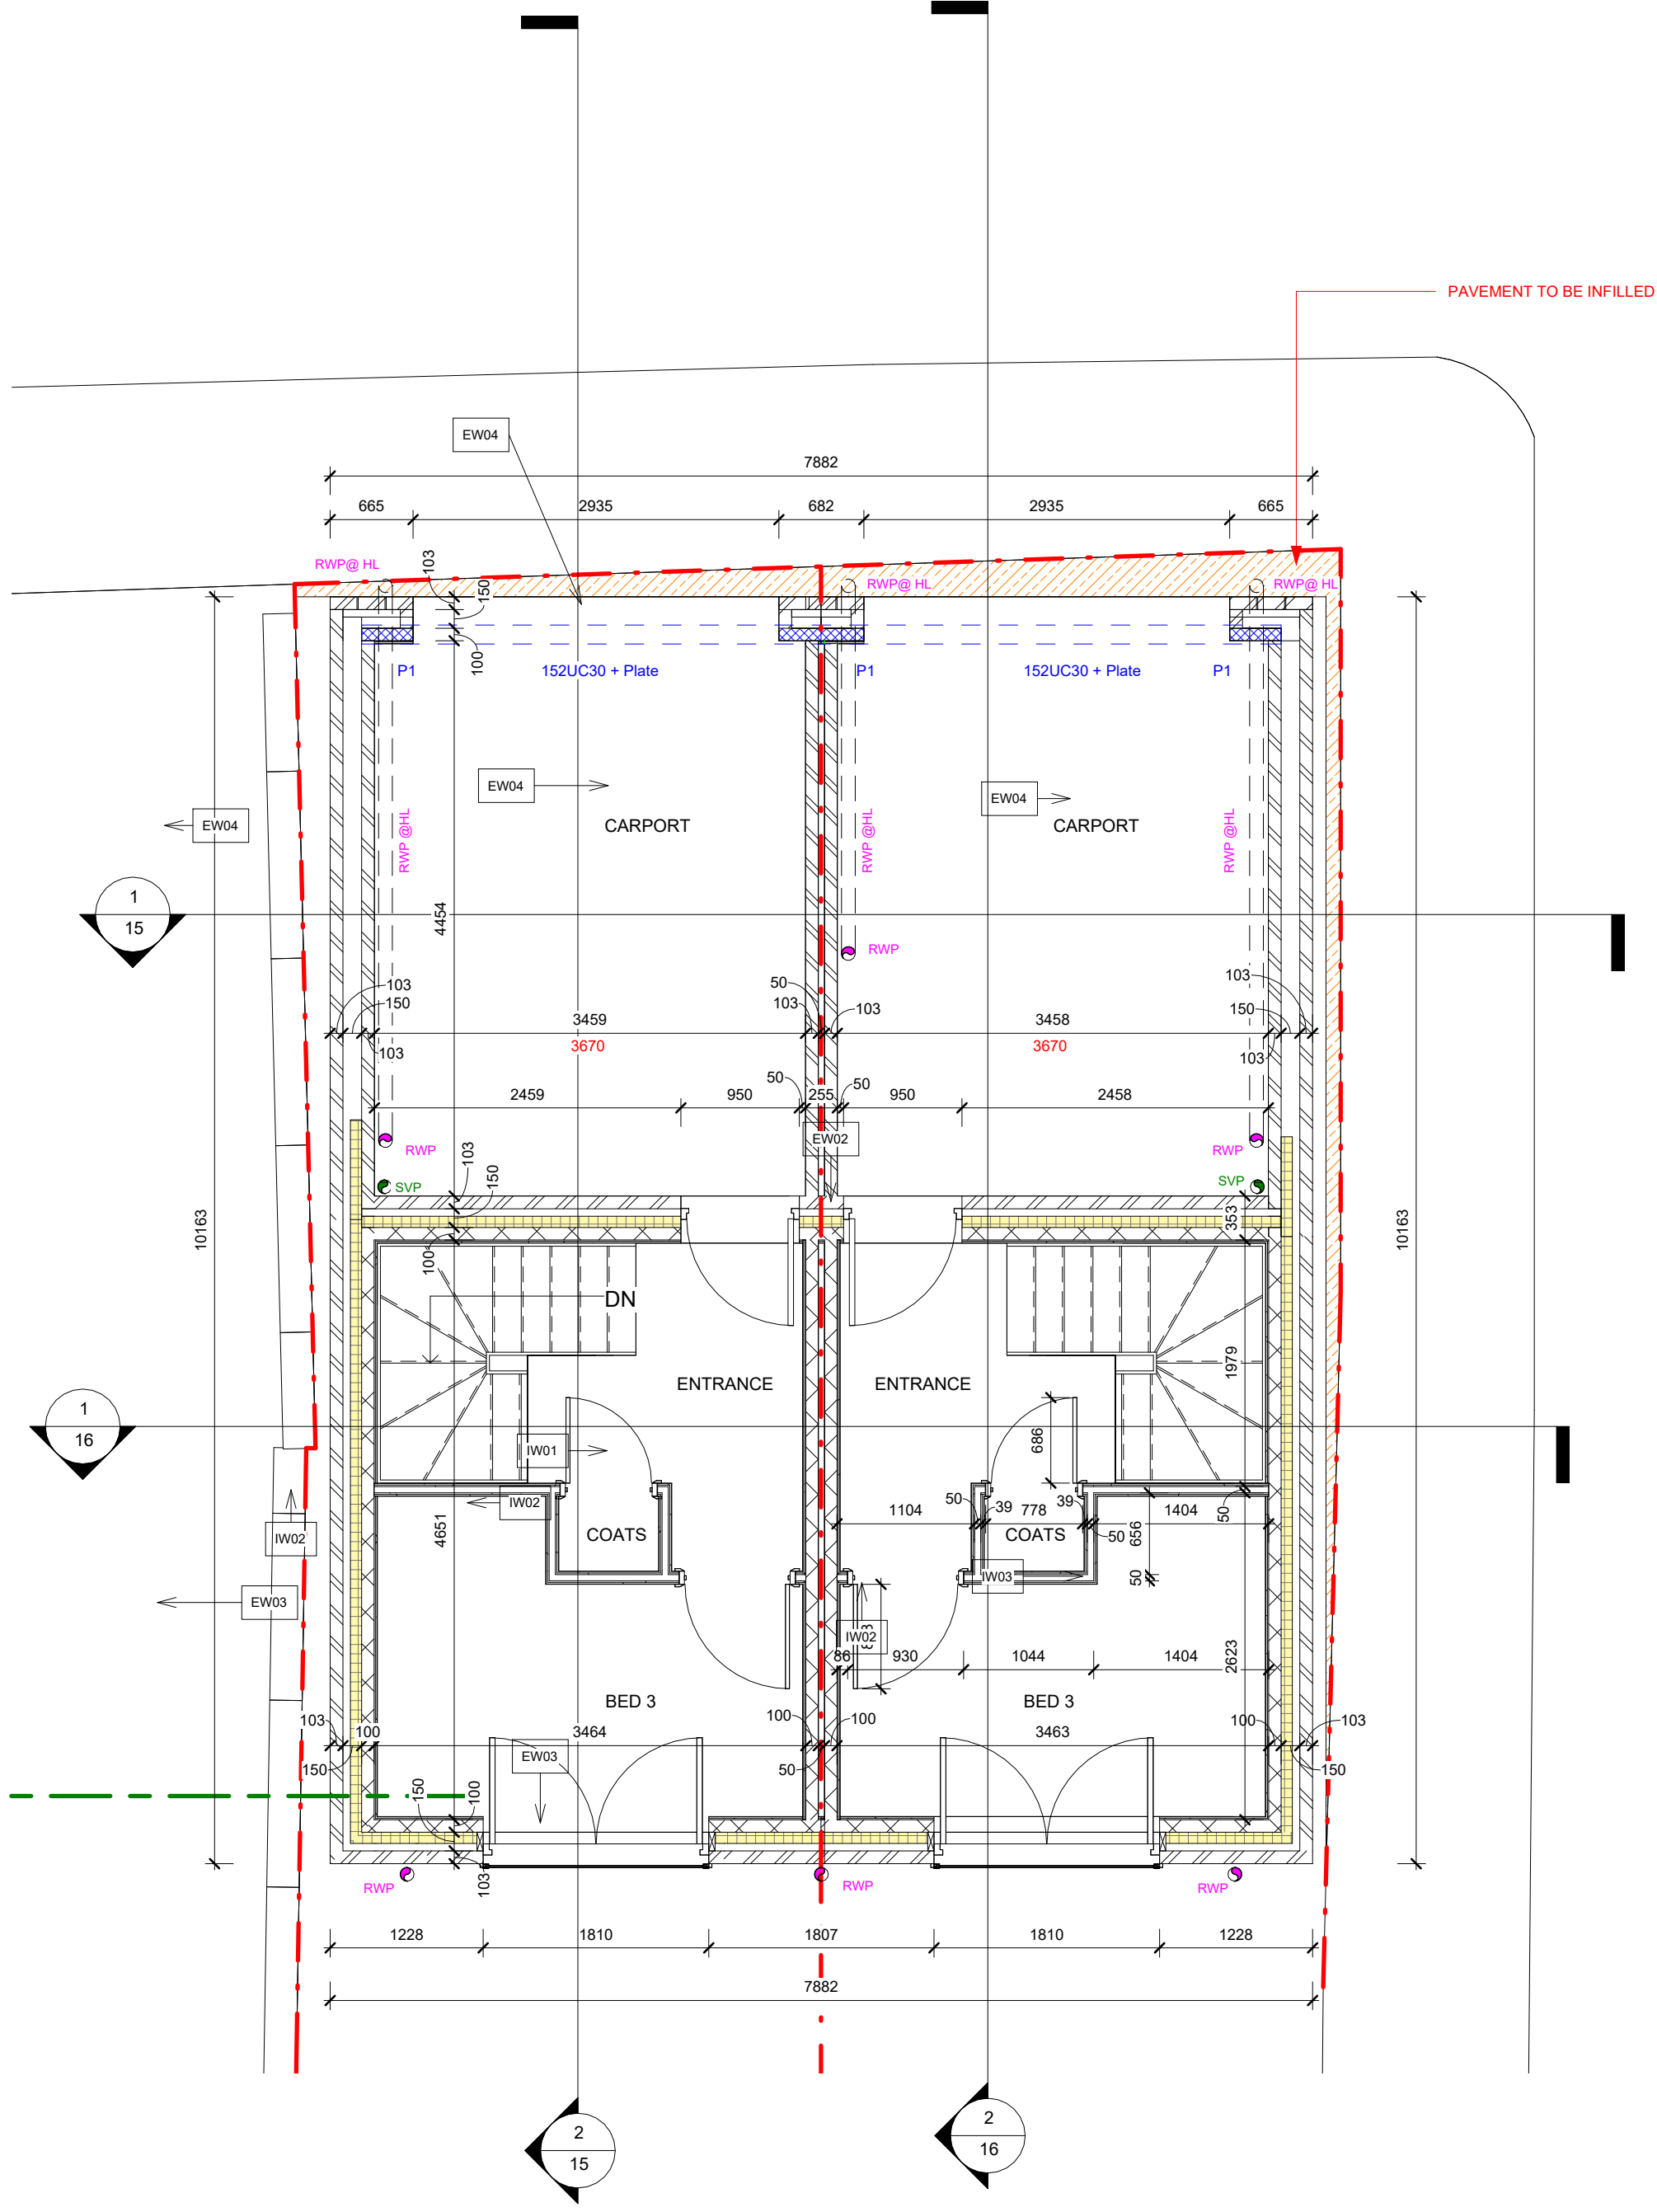

1 Ground Floor
1 : 50

Revision Schedule		
No.	Description	Date
A	First Issue	08.10.25

studio

t. 02382 542011
e. info@rs-studio.co.uk
w. www.rs-studio.co.uk

Drawing Title:
Proposed Lower Ground
Floor & Ground Floor
Plans

Project Title:
Rear of 287 & 289
Luton Road
Chatham

1874 - GA - 12

Date: 07/10/2025 19:35:13

Scale: 1 : 50

Drawn: RJB

Checked: RS

This drawing is the copyright of the company and must not be reproduced or used without permission. Annotated dimensions are to be taken in preference to scaled dimensions and site dimensions must be checked before work is commenced

WORK IN PROGRESS